


POWER WASH WITH 3,000 LBS OF PRESSURE
SEALED AFTER POWER WASH WITH "CONFLEX"
BY SHERWIN WILLIAMS

LEYENDA:

AREAS A REMOVER Y REEMPLAZAR

POWER WASH WITH 3,000 LBS OF PRESSURE
SEALED AFTER POWER WASH WITH "CONFLEX"
BY SHERWIN WILLIAMS

POWER WASH WITH 3,000 LBS OF PRESSURE
SEALED AFTER POWER WASH WITH "CONFLEX"
BY SHERWIN WILLIAMS

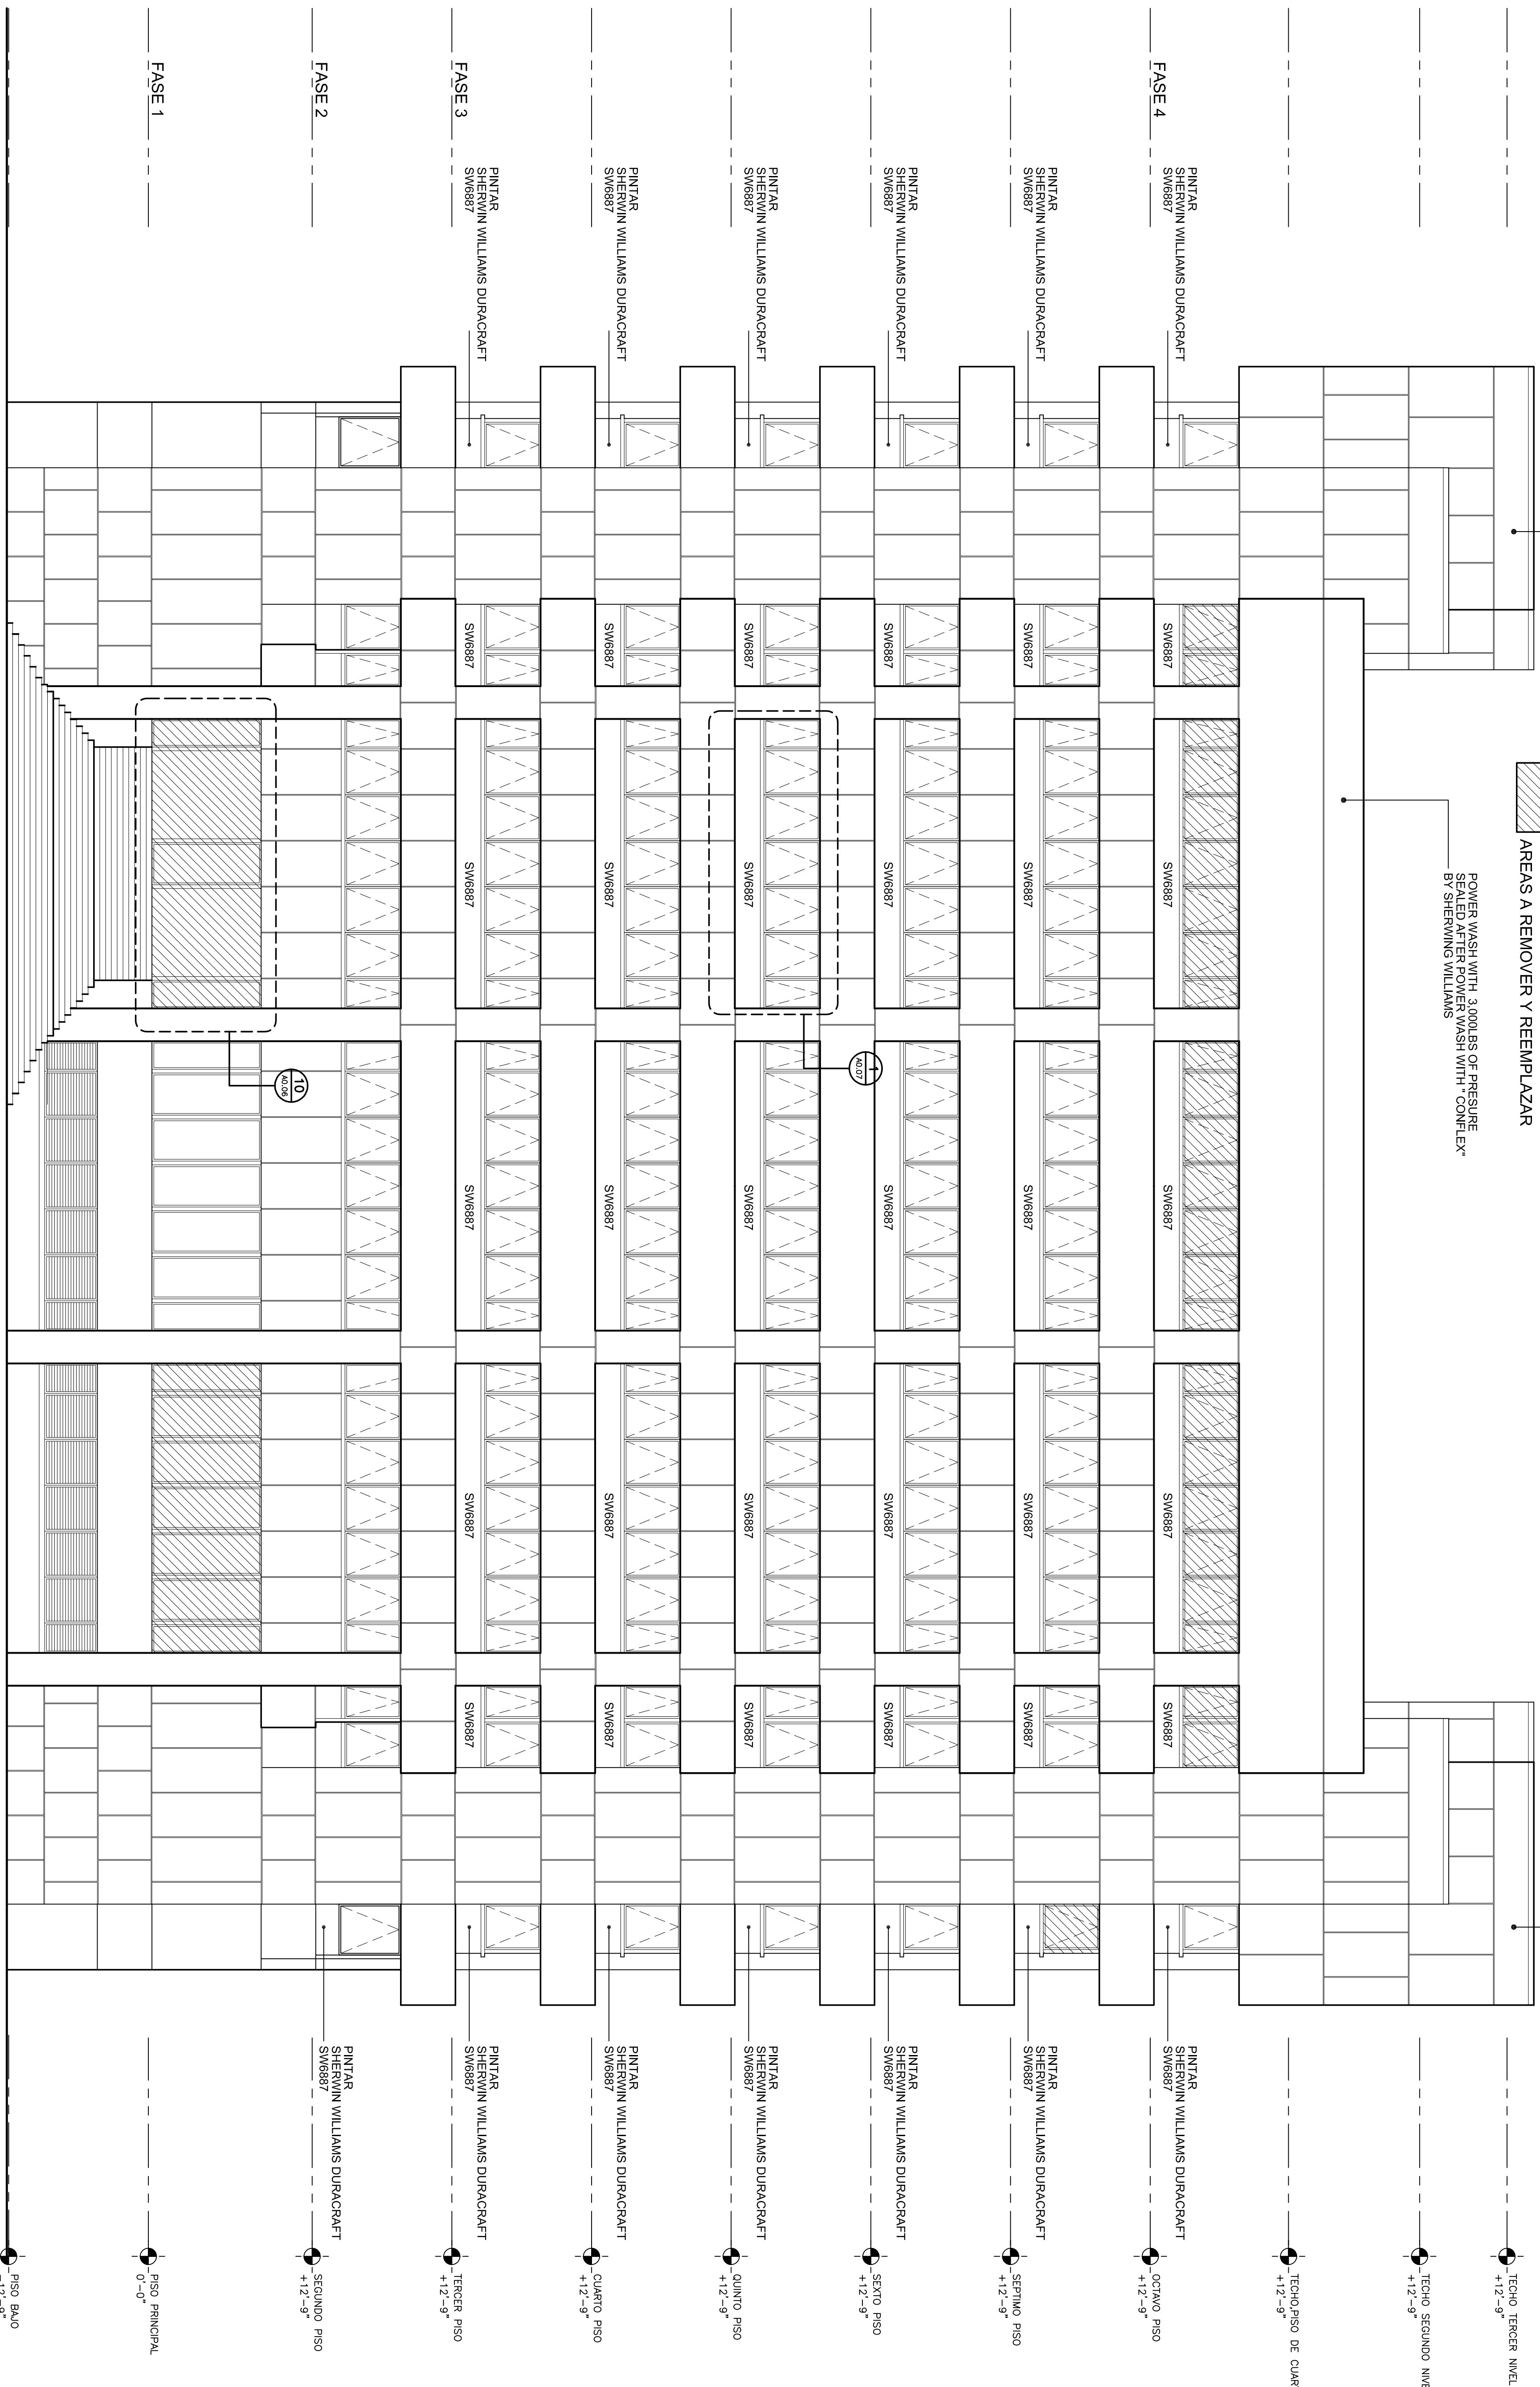

ELEVACION POSTERIOR

ESCALA: 1/4" = 1'-0"

ERI

ING. HECTOR L. RAMOS TORRES
P.O. BOX 849, BARRANQUITAS P.R. 00784
T. 787-867-3338/857-4000 F. 787-867-1150 E-MAIL: hgramos@outlook.com

LIC. 7725

REMODELACION
CENTRO JUDICIAL DE BAYAMON

BAYAMON

ELEVACION POSTERIOR	
SUR	
Factor:	Fecha Copia:
Escala:	
DIBUJO:	
A0.02	
HOJA NUMERO: DE 11	
5	