


NOTA:  
 LETRAS DE ROTULO O SERNALGUAL O SIMILAR A " SPANIER MODEL"  
 O LETRAS DE ROTULO O SERNALGUAL O SIMILAR A " SPANIER MODEL"  
 402 28" DE ALTO ESPACIADAS 8"


LEYENDA:  
 AREAS A REMOVER Y REEMPLAZAR

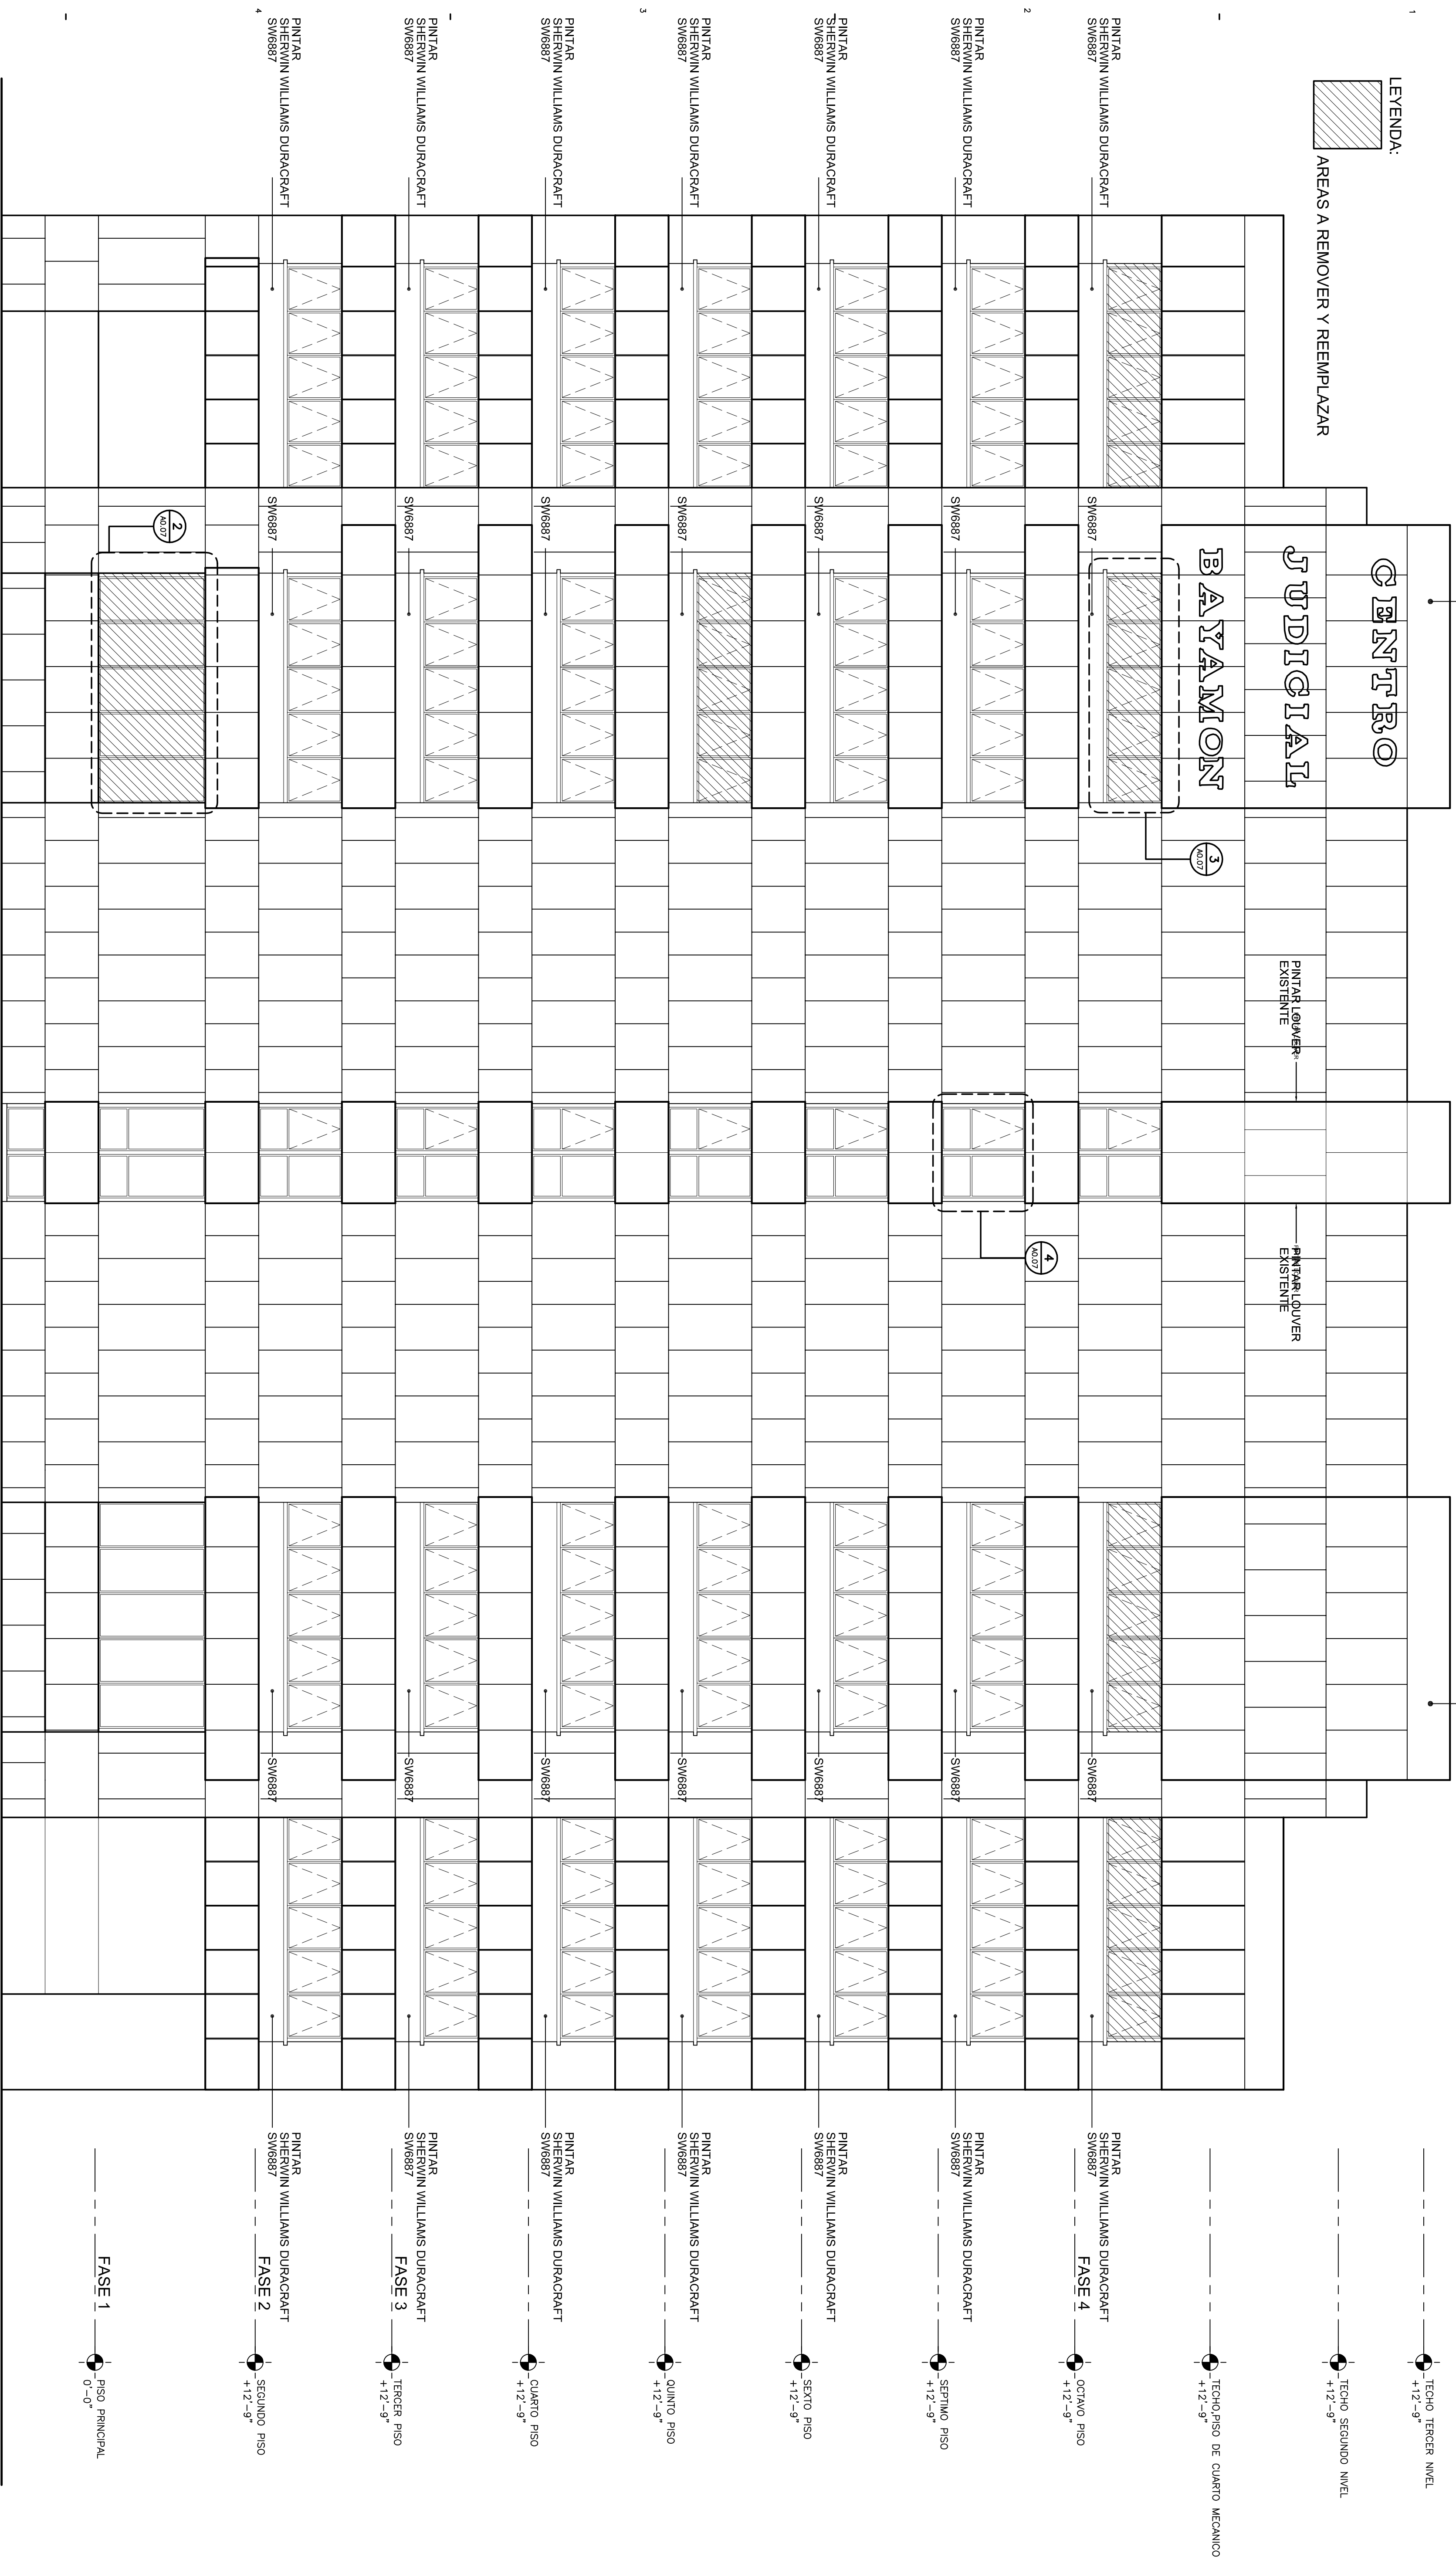

POWER WASH WITH 3,000 LBS OF PRESSURE  
 SEALED AFTER POWER WASH WITH "COMPLEX"  
 BY SHERWIN WILLIAMS

ELEVACION DERECHA

ESCALA 1/4" = 1'-0"

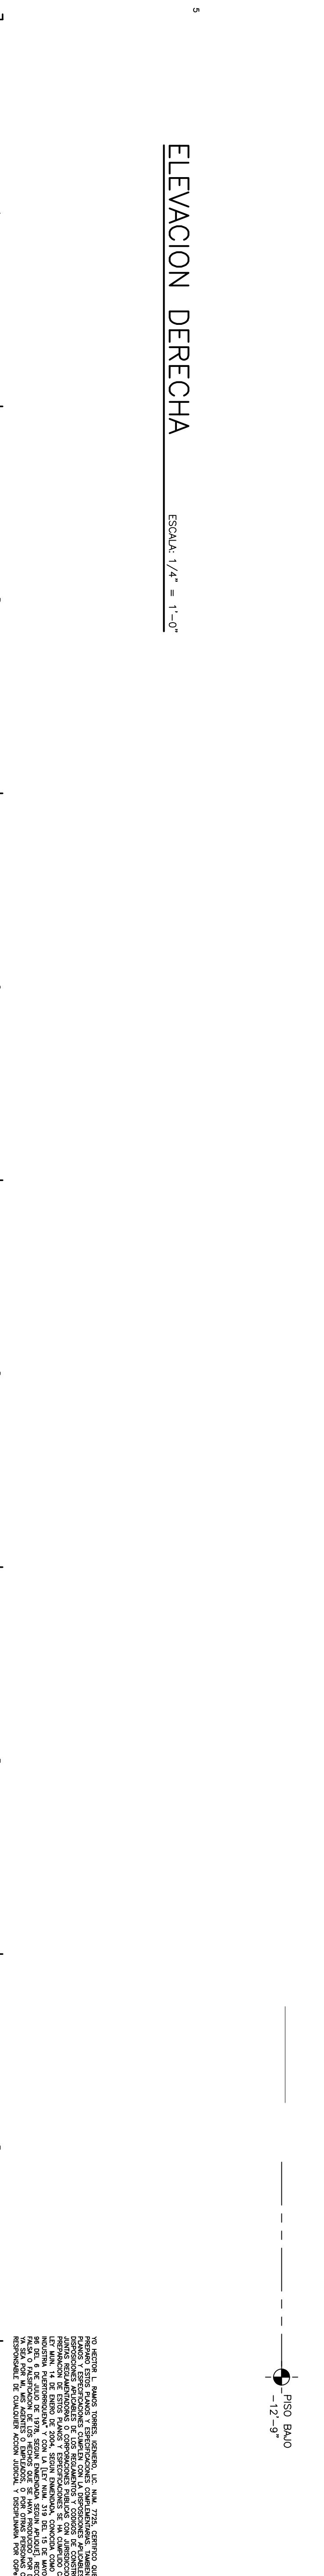

PISO BAJO  
 -12'-9"

PISO PRINCIPAL  
 0'-0"

FASE 1

FASE 2  
 SEGUNDO PISO  
 +12'-9"

FASE 3  
 TERCER PISO  
 +12'-9"

FASE 4  
 OCTAVO PISO  
 +12'-9"

TECHO PISO DE CUARTO MECANICO  
 +12'-9"

TECHO TERCER NIVEL  
 +12'-9"

DIBUJOS: <b>A0.04</b>	ELEVACION DERECHA	
	OESTE	
HOJA NUMERO: DE 7 11	Fecha Copia:	
Escala:	Factor:	

REMODELACION  
**CENTRO JUDICIAL DE BAYAMON**

BAYAMON

