

**LEYENDA**


⊙ RECEPTÁCULOS

**NOTAS:**

- ELIMINAR RECEPTÁCULO DE 240 VOLTIOS PARA CREAR 2 CIRCUITOS.  
UTILIZAR BARETA TIPO WIREMOLD COLOR BLANCO HASTA NIVEL DE TECHO.

**ELECTRICIDAD EXISTENTE**

ESCALA: 3/8" = 1'-0"

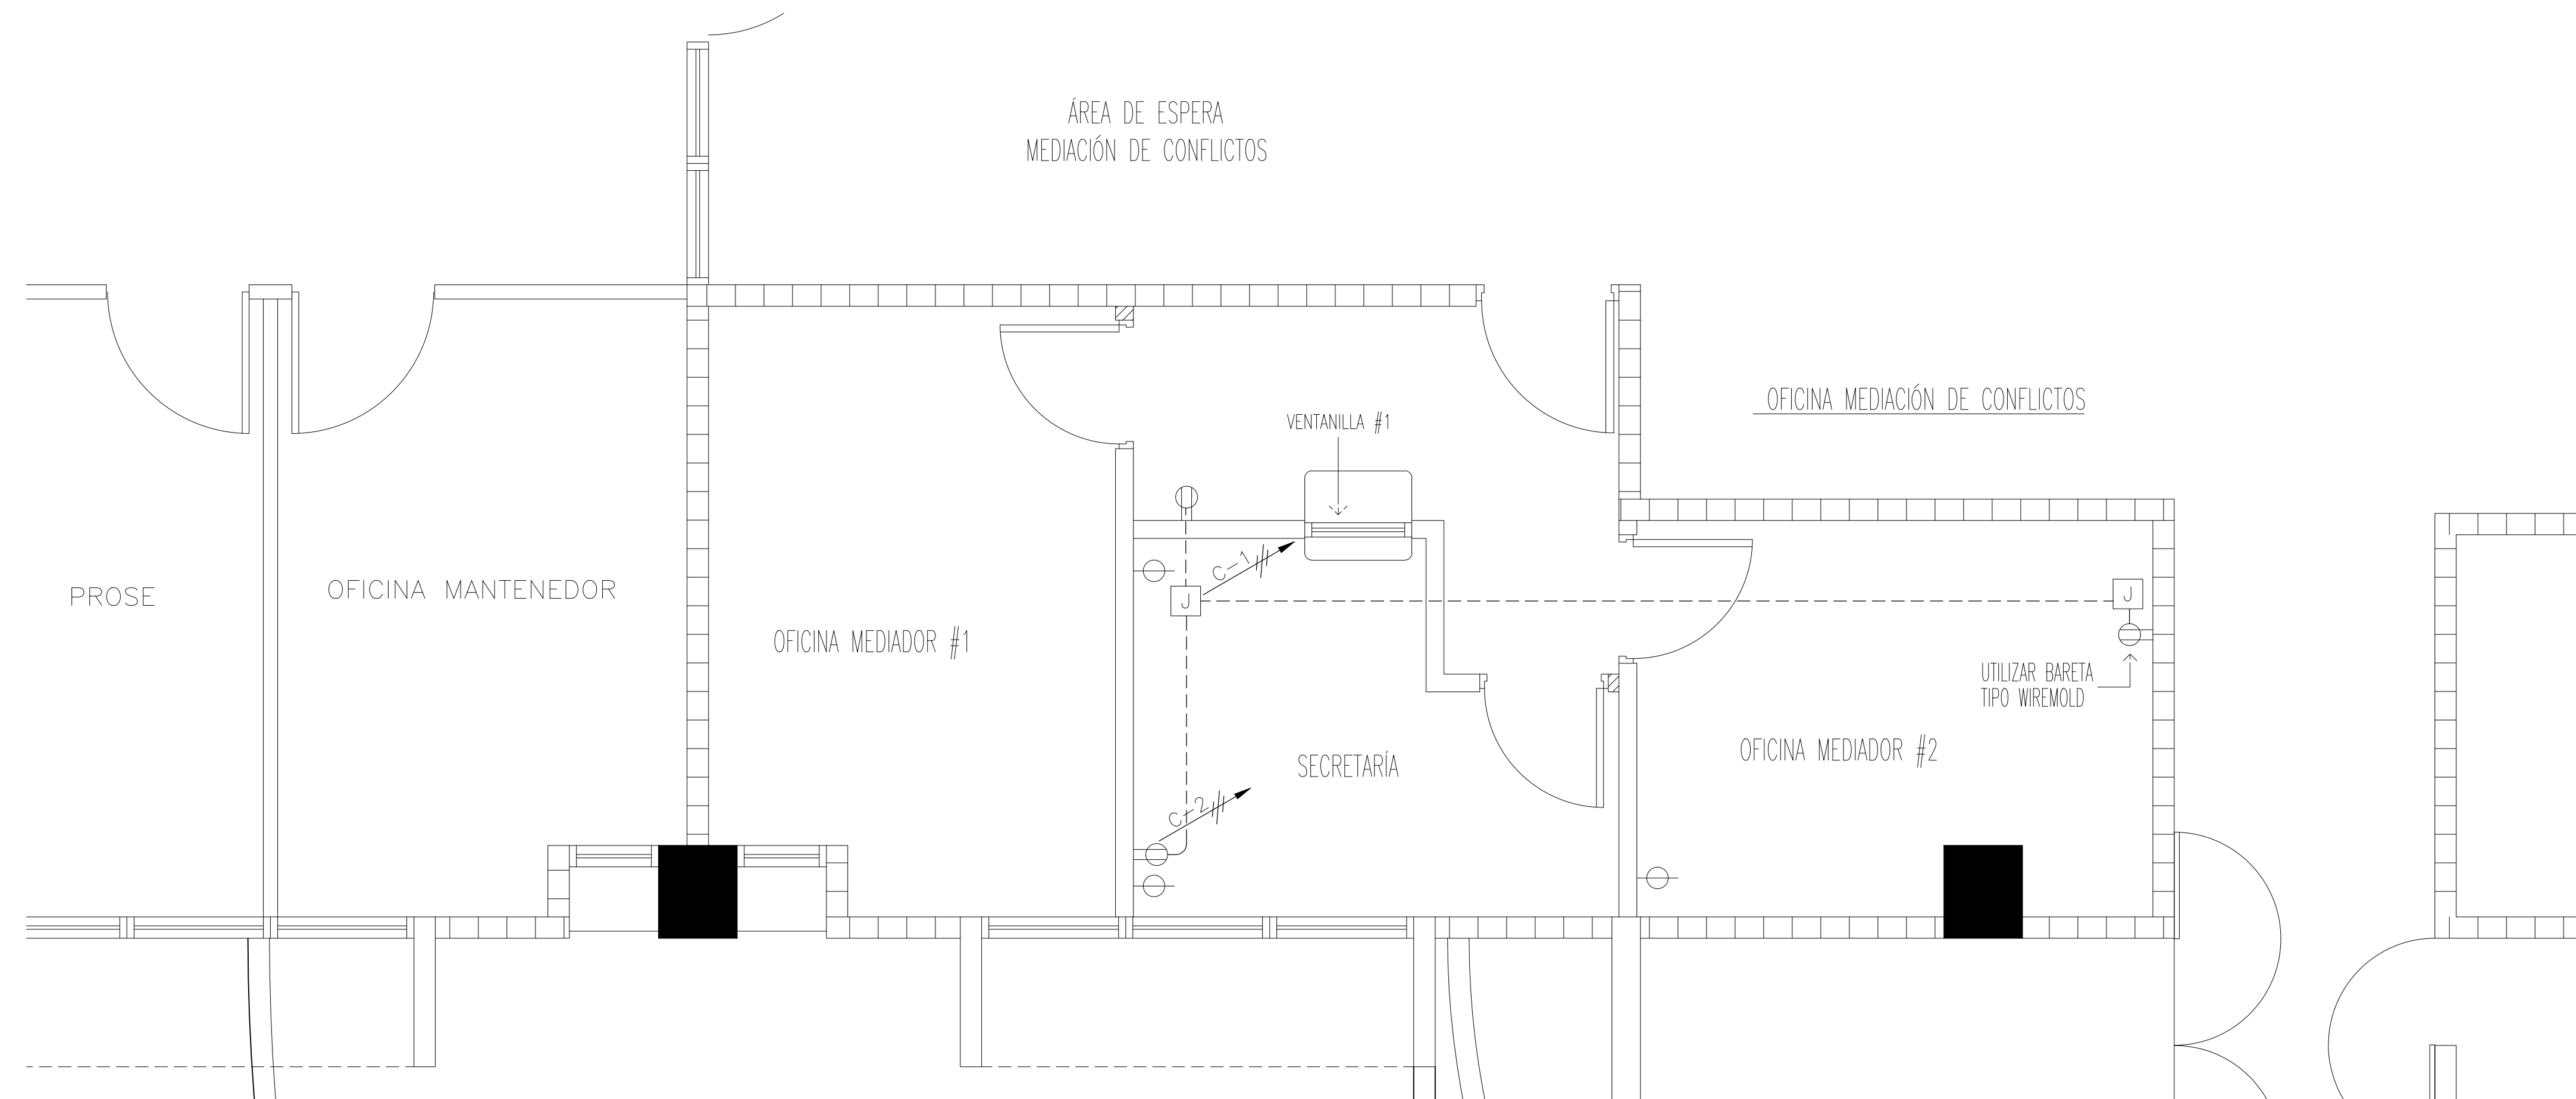

**LEYENDA**

- ⊠ 4"x4" JUNCTION BOX @ 10'-0" DEL PISO TERMINADO
- ⊙ RECEPTÁCULOS @ 1'-6" DEL PISO TERMINADO
- C-1 // → HACIA PANEL ELÉCTRICO (FLECHAS INDICAN EL NUMERO DE CIRCUITOS)
- CONDUCTO INCRUSTADO POR PARED Y EXPUESTO POR TECHO (TAMAÑO 3/4"Ø EMT)
- ⊙ CAJA PARA COMPUTADORA (VOZ Y DATA) @ 1'-6" DEL PISO TERMINADO

**ELECTRICIDAD NUEVA A INSTALARSE**

ESCALA: 3/8" = 1'-0"

R E V I S I O N S	
NO.	DESCRIPTION

**TRIBUNAL GENERAL DE JUSTICIA  
OFICINA DE ADMINISTRACION DE LOS TRIBUNALES  
DIRECTORIA DE ADMINISTRACION  
OFICINA DE ADMINISTRACION Y CONSERVACION DE LOCALES**

APPROVED BY: \_\_\_\_\_ APPROVED DATE: \_\_\_\_\_  
APPROVED SIGN: \_\_\_\_\_

PROJECT NAME: <b>OFICINAS MEDIACIÓN DE CONFLICTOS</b>
PROJECT LOCATION: <b>PISO 2 CENTRO JUDICIAL DE PONCE, PUERTO RICO</b>
DRAWING DESCRIPTIONS: <b>ELECTRICIDAD EXISTENTE &amp; ELECTRICIDAD NUEVA A INSTALARSE</b>
SHEET NO: <b>1</b>
OF: <b>1</b>
ESPEC. EN ADMINIST.: <b>OSCAR HERNÁNDEZ</b>
ING. PAJILLA: <b>ING. PAJILLA</b>
DRAWING BY: <b>ELIEZER AYALA</b>
FILE NAME: <b>AS SHOWN</b>
PROJECT DATE: <b>FEBRERO-2019</b>
PRINTING DATE: <b>FEBRERO-2019</b>
DRAWING SCALE: <b>AS SHOWN</b>